
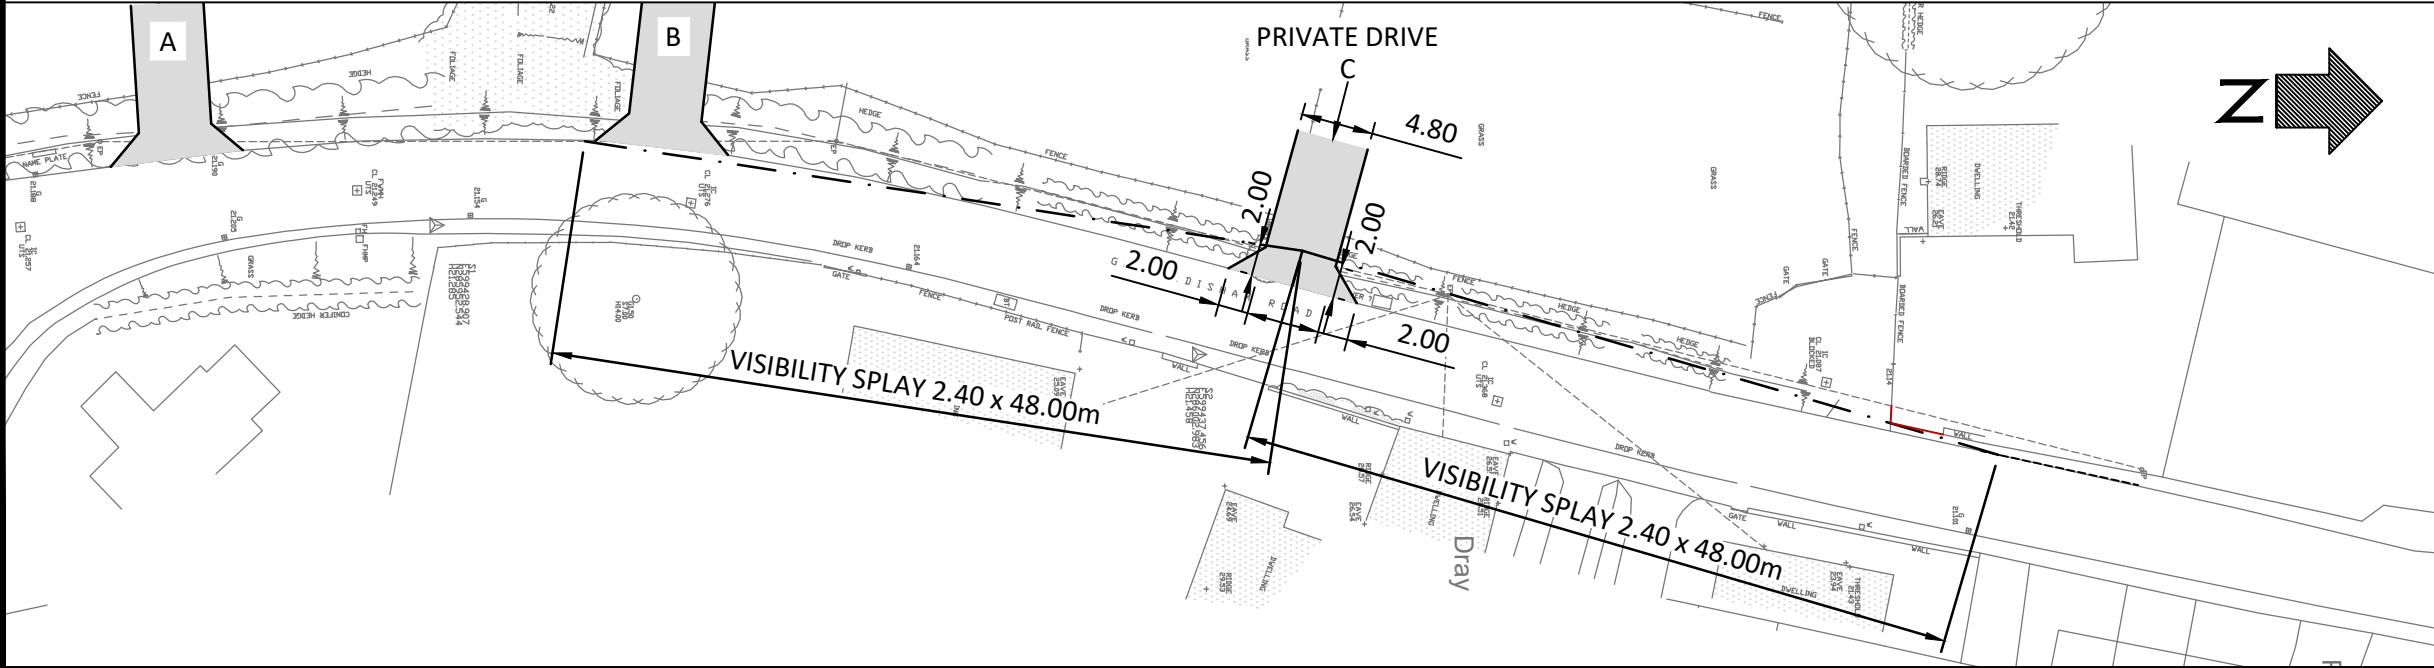
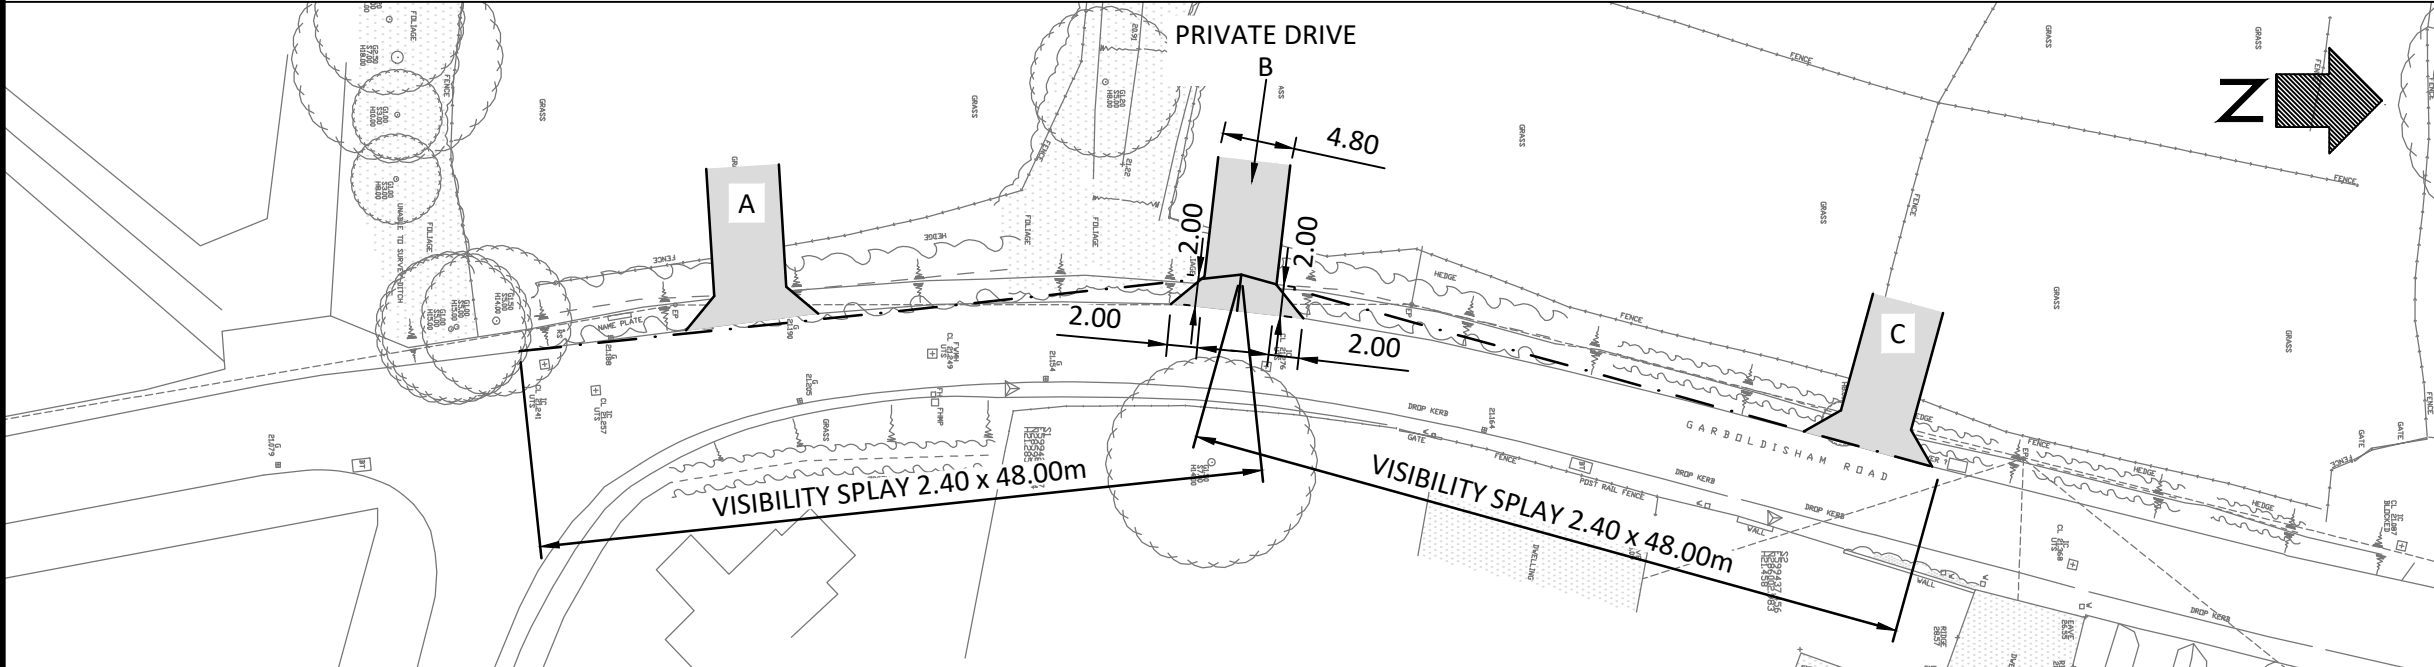


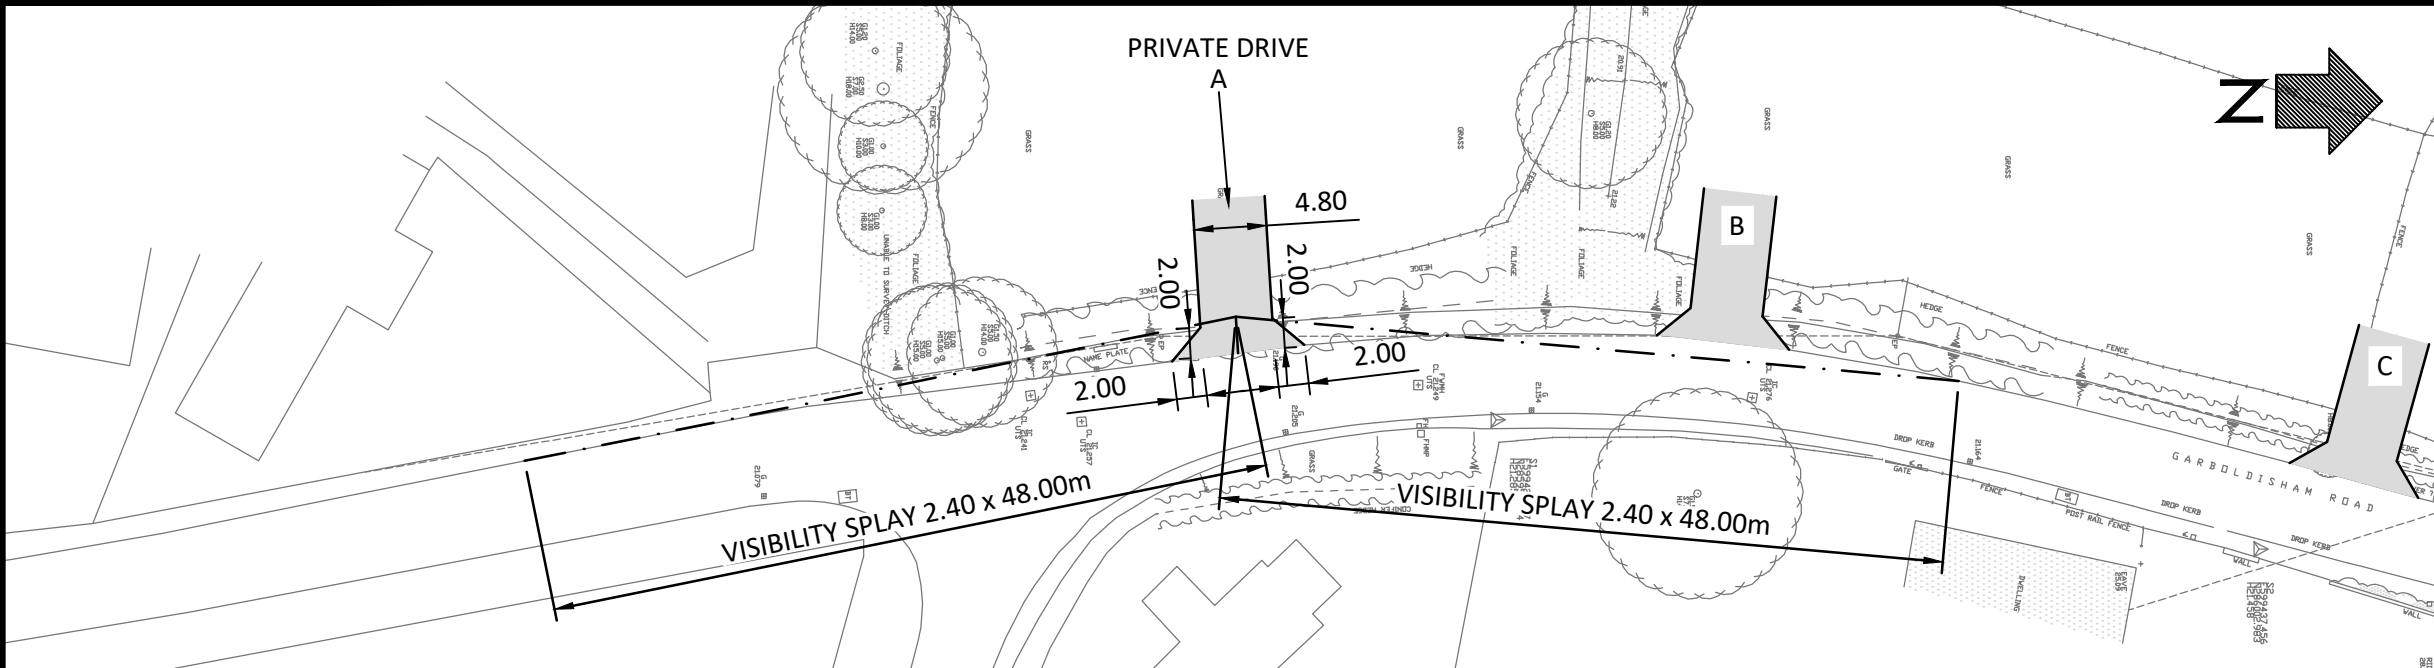

-		26/06/25	ORIGINAL ISSUE	AS	PG	PG
Rev	Date	Description		Drm	Chk	App

This drawing has been specifically prepared to meet the requirements of the named client and may contain design and innovative features which differ from conventional design standards.

info@cad-precision.com

CAD PRECISION LTD

Drawing produced on behalf of:

PSP consulting

M: +44 7887 701715
E: Patrick.Gurner@pspconsulting.co.uk

Client: WORKING ON BEHALF OF

SILVERLEY PROPERTIES

Project: GARBOLDISHAM ROAD
EAST HARLING

Drawing Title: PROPOSED ACCESS

Drawing Status: **FOR APPROVAL**

Drawn AS	Designed PG	Date JUN 2025	Scale 1:500	Size A3
Drawing No. 2656-007				Rev -